
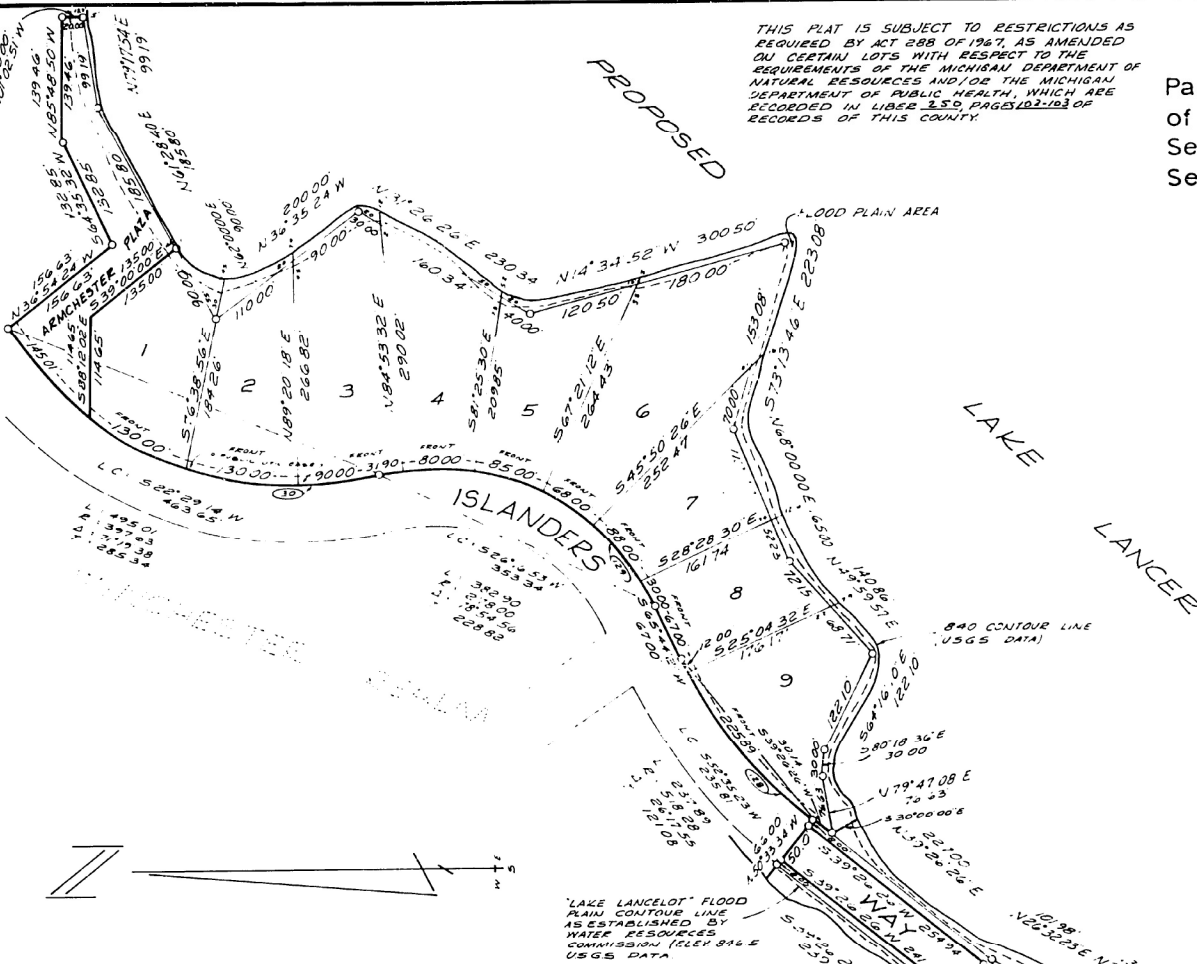


THIS PLAT IS SUBJECT TO RESTRICTIONS AS REQUIRED BY ACT 288 OF 1947, AS AMENDED ON CERTAIN LOTS WITH RESPECT TO THE REQUIREMENTS OF THE MICHIGAN DEPARTMENT OF NATURAL RESOURCES AND/OR THE MICHIGAN DEPARTMENT OF PUBLIC HEALTH, WHICH ARE RECORDED IN LIBER 259, PAGES 103-103 OF RECORDS OF THIS COUNTY.

ISLANDERS REALM

Part of the S.E. $\frac{1}{4}$ of Section 17, Part of the S.W. $\frac{1}{4}$ of Section 16, Part of the N.E. $\frac{1}{4}$ of the N.E. $\frac{1}{4}$ of Section 20, and Part of the N. $\frac{1}{2}$ of the N.W. $\frac{1}{4}$ of Section 21, T20N, R1W, Butman Township, Gladwin County, State of Michigan.


Scale 1" = 100'

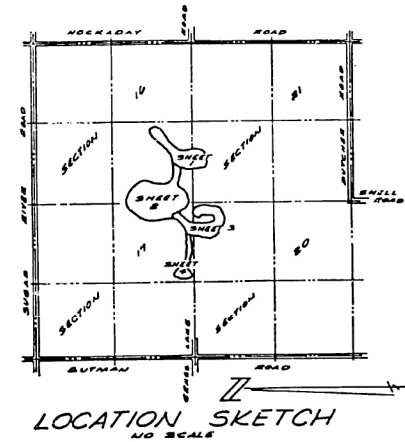

- LEGEND:
1. ALL DIMENSIONS ARE IN FEET.
 2. CONCRETE MONUMENTS HAVE BEEN PLACED AT ALL POINTS MARKED 'O'.
 3. ALL LOT CORNERS HAVE BEEN MARKED WITH $\frac{1}{2}$ " IRON BARS, 18" IN LENGTH.
 4. BEARINGS WERE ESTABLISHED BY SOLAR OBSERVATIONS, 3-1-71.
 5. CURVE DIMENSIONS ARE ARC LENGTHS.

LAKE LANCELOT


	LENGTH	RADIUS	DELTA	TANGENT	LONG CHORD
115	187.91'	476.17'	22°36'38"	95.19'	S10°45'03"W, 186.69'
116	95.79'	410.17'	13°22'53"	48.11'	S15°21'56"W, 95.57'
117	305.70'	66.00'	26°52'05"		S46°44'59"W, 97.00'
128	237.89'	518.28'	26°17'55"	121.08'	S52°35'23"W, 235.81'
129	382.90'	278.00'	78°54'56"	228.82'	S26°16'53"W, 353.34'
130	495.01'	397.63'	71°19'38"	285.34'	S22°29'14"W, 463.65'

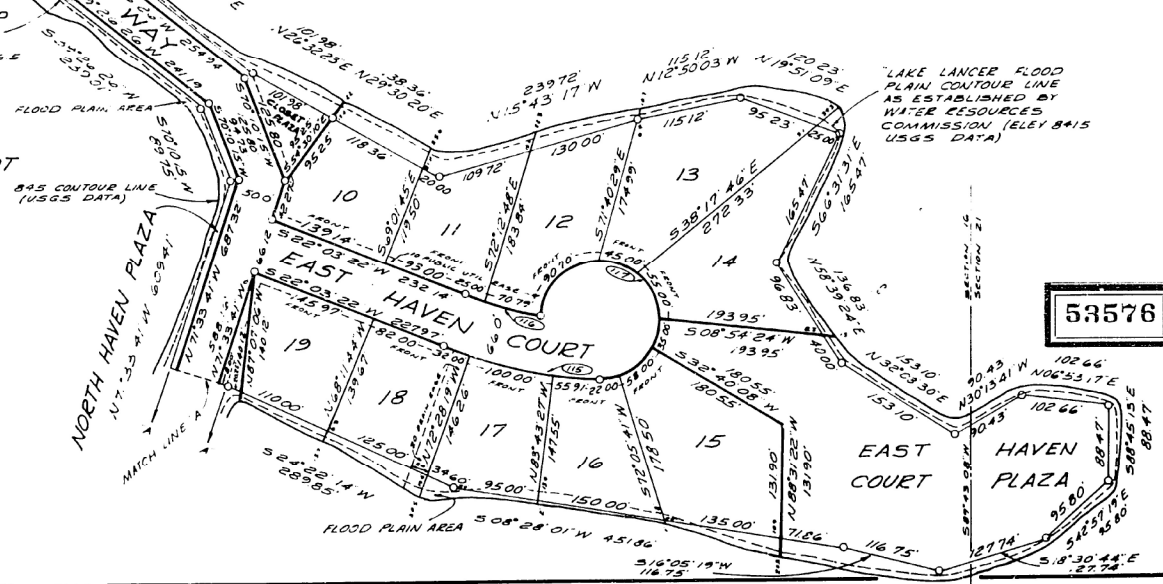

53576

ISLANDERS REALM

Part of the S.E. $\frac{1}{4}$ of Section 17, Part of the S.W. $\frac{1}{4}$ of Section 16, Part of the N.E. $\frac{1}{4}$ of the N.E. $\frac{1}{4}$ of Section 20, and Part of the N. $\frac{1}{2}$ of the N.W. $\frac{1}{4}$ of Section 21, T20N, R1W, Butman Township, Gladwin County, State of Michigan.

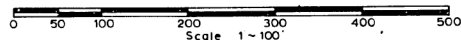

	LENGTH	RADIUS	DELTA	TANGENT	LONG CHORD
101	408.53'	343.52'	68°08'21"	232.31'	571°06'21"W, 384.87'
102	330.04'	227.52'	68°08'21"	187.68'	571°06'21"W, 310.93'
103	52.00'	156.59'	19°01'47"	26.24'	522°55'31"E, 51.76'
104	69.12'	222.59'	17°47'32"	34.84'	522°18'24"W, 68.84'
105	392.86'	133.98'	168°00'23"	1275.44'	570°35'34"W, 266.49'
106	586.39'	199.98'	168°00'23"	1903.74'	570°35'34"W, 397.77'
107	89.67'	126.62'	40°34'46"	46.81'	505°06'52"E, 87.81'
108	136.42'	192.62'	40°34'46"	71.21'	505°06'52"E, 133.58'
109	123.28'	415.00'	17°01'14"	62.09'	523°41'40"W, 122.82'
110	103.67'	349.00'	17°01'14"	52.22'	523°41'40"W, 103.29'
111	236.67'	92.00'	147°23'47"	314.58'	573°05'49"W, 176.60'
112	406.46'	158.00'	147°23'47"	540.25'	573°05'49"W, 303.29'
113	99.12'	360.00'	15°46'35"	49.87'	507°17'13"W, 98.81'
114	80.95'	294.00'	15°46'35"	40.73'	507°17'13"W, 80.69'

N.W. CORNER, SECTION 16, T20N, R1W, BUTMAN TOWNSHIP, GLADWIN COUNTY, MICHIGAN.

WEST 1/4 CORNER, SECTION 16, T20N, R1W, BUTMAN TOWNSHIP, GLADWIN COUNTY, MICHIGAN.

PLACE OF BEGINNING
50°08'08"E, 263+95', AND
50°38'08"E, 589+01', ALONG
THE SECTION LINE COMMON
TO SECTIONS 16 & 17, FROM
THE N.W. CORNER, SECTION 16,
T20N, R1W, BUTMAN TOWNSHIP,
GLADWIN COUNTY, MICHIGAN

- LEGEND:
- 1 ALL DIMENSIONS ARE IN FEET
 - 2 CONCRETE MONUMENTS HAVE BEEN PLACED AT ALL POINTS MARKED 'O'
 - 3 ALL LOT CORNERS HAVE BEEN MARKED WITH 2" IRON BARS, 18" IN LENGTH
 - 4 BEARINGS WERE ESTABLISHED BY SOLAR OBSERVATIONS, 3-1-71.
 - 5 CURVE DIMENSIONS ARE ARC LENGTHS.

LAKE

"LAKE LANCELOT" FLOOD PLAIN CONTOUR LINE AS ESTABLISHED BY WATER RESOURCES COMMISSION (ELEV 845 USGS DATA)


LAKE

LANCELOT

LANCELOT

PROPOSED LAKE LANCER



PROPOSED LAKE LANCER

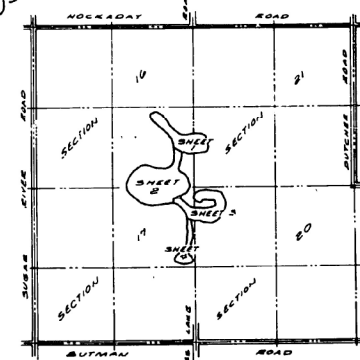


LOCATION SKETCH 53576
NO SCALE

ISLANDERS REALM

Part of the S.E. $\frac{1}{4}$ of Section 17, Part of the S.W. $\frac{1}{4}$ of Section 16, Part of the N.E. $\frac{1}{4}$ of the N.E. $\frac{1}{4}$ of Section 20, and Part of the N. $\frac{1}{2}$ of the N.W. $\frac{1}{4}$ of Section 21, T20N, R1W, Butman Township, Gladwin County, State of Michigan.

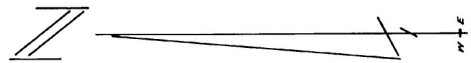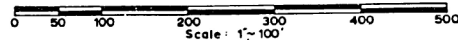


- LEGEND:
1. ALL DIMENSIONS ARE IN FEET.
 2. CONCRETE MONUMENTS HAVE BEEN PLACED AT ALL POINTS MARKED "O".
 3. ALL LOT CORNERS HAVE BEEN MARKED WITH 2" IRON BARS, 18 IN. LENGTH.
 4. BEARINGS WERE ESTABLISHED BY SOLAR OBSERVATIONS, 3-1-71.
 5. CURVE DIMENSIONS ARE ARC LENGTHS.

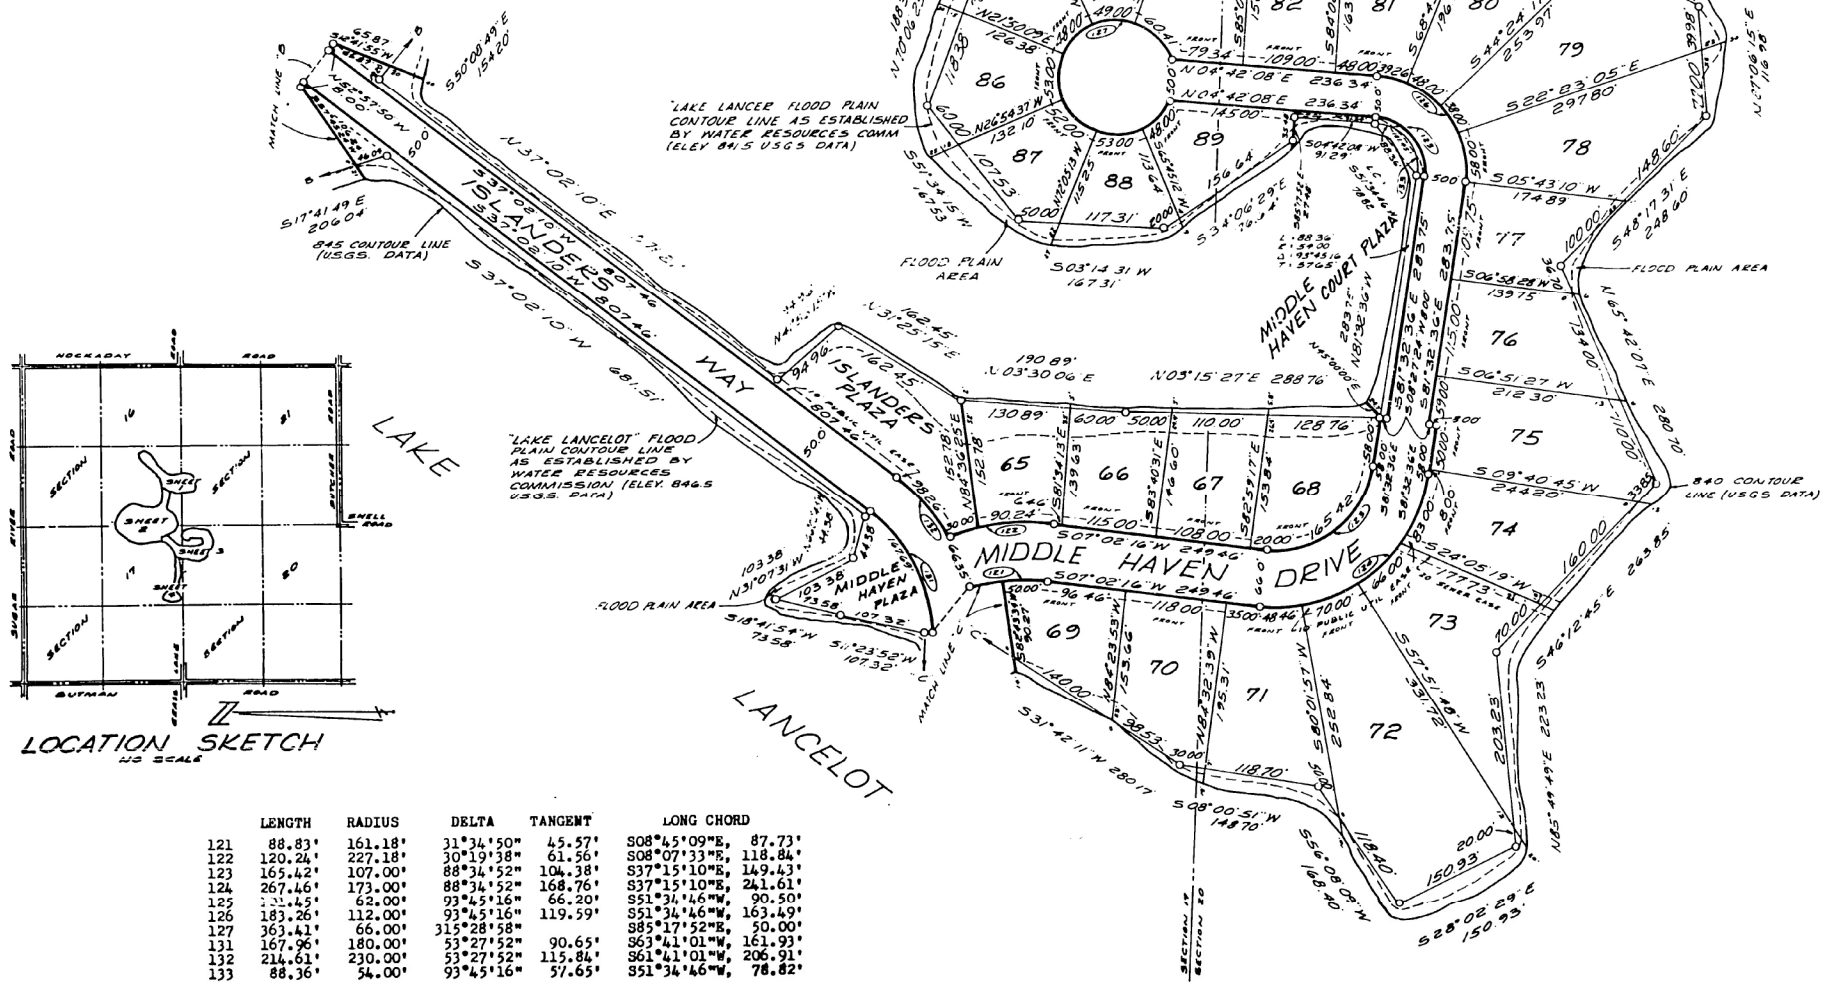


ISLANDERS REALM

Part of the S.E. $\frac{1}{4}$ of Section 17, Part of the S.W. $\frac{1}{4}$ of Section 16, Part of the N.E. $\frac{1}{4}$ of the N.E. $\frac{1}{4}$ of Section 20, and Part of the N. $\frac{1}{2}$ of the N.W. $\frac{1}{4}$ of Section 21, T20N, R1W, Butman Township, Gladwin County, State of Michigan.

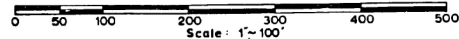

LEGEND:

1. ALL DIMENSIONS ARE IN FEET.
2. CONCRETE MONUMENTS HAVE BEEN PLACED AT ALL POINTS MARKED "O".
3. ALL LOT CORNERS HAVE BEEN MARKED WITH $\frac{1}{2}$ " IRON BARS, 18" IN LENGTH.
4. BEARINGS WERE ESTABLISHED BY SOLAR OBSERVATIONS, 3-1-71.
5. CURVE DIMENSIONS ARE ARC LENGTHS

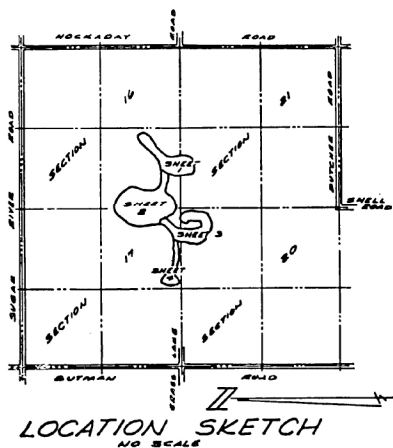

	LENGTH	RADIUS	DELTA	TANGENT	LONG CHORD
118	154.91'	230.00'	38°35'24"	80.52'	N86°04'17"W, 151.99'
119	44.00'	164.00'	15°22'26"	22.13'	N74°17'48"W, 43.87'
120	297.64'	66.00'	258°23'31"		S54°23'33"E, 102.29'
121	88.83'	161.18'	31°34'50"	45.57'	S08°45'09"E, 87.73'
132	214.61'	230.00'	53°27'52"	115.84'	S63°41'01"W, 206.91'

